

Construction Case


4

5

7'-1"

5'-3"

5'-4"

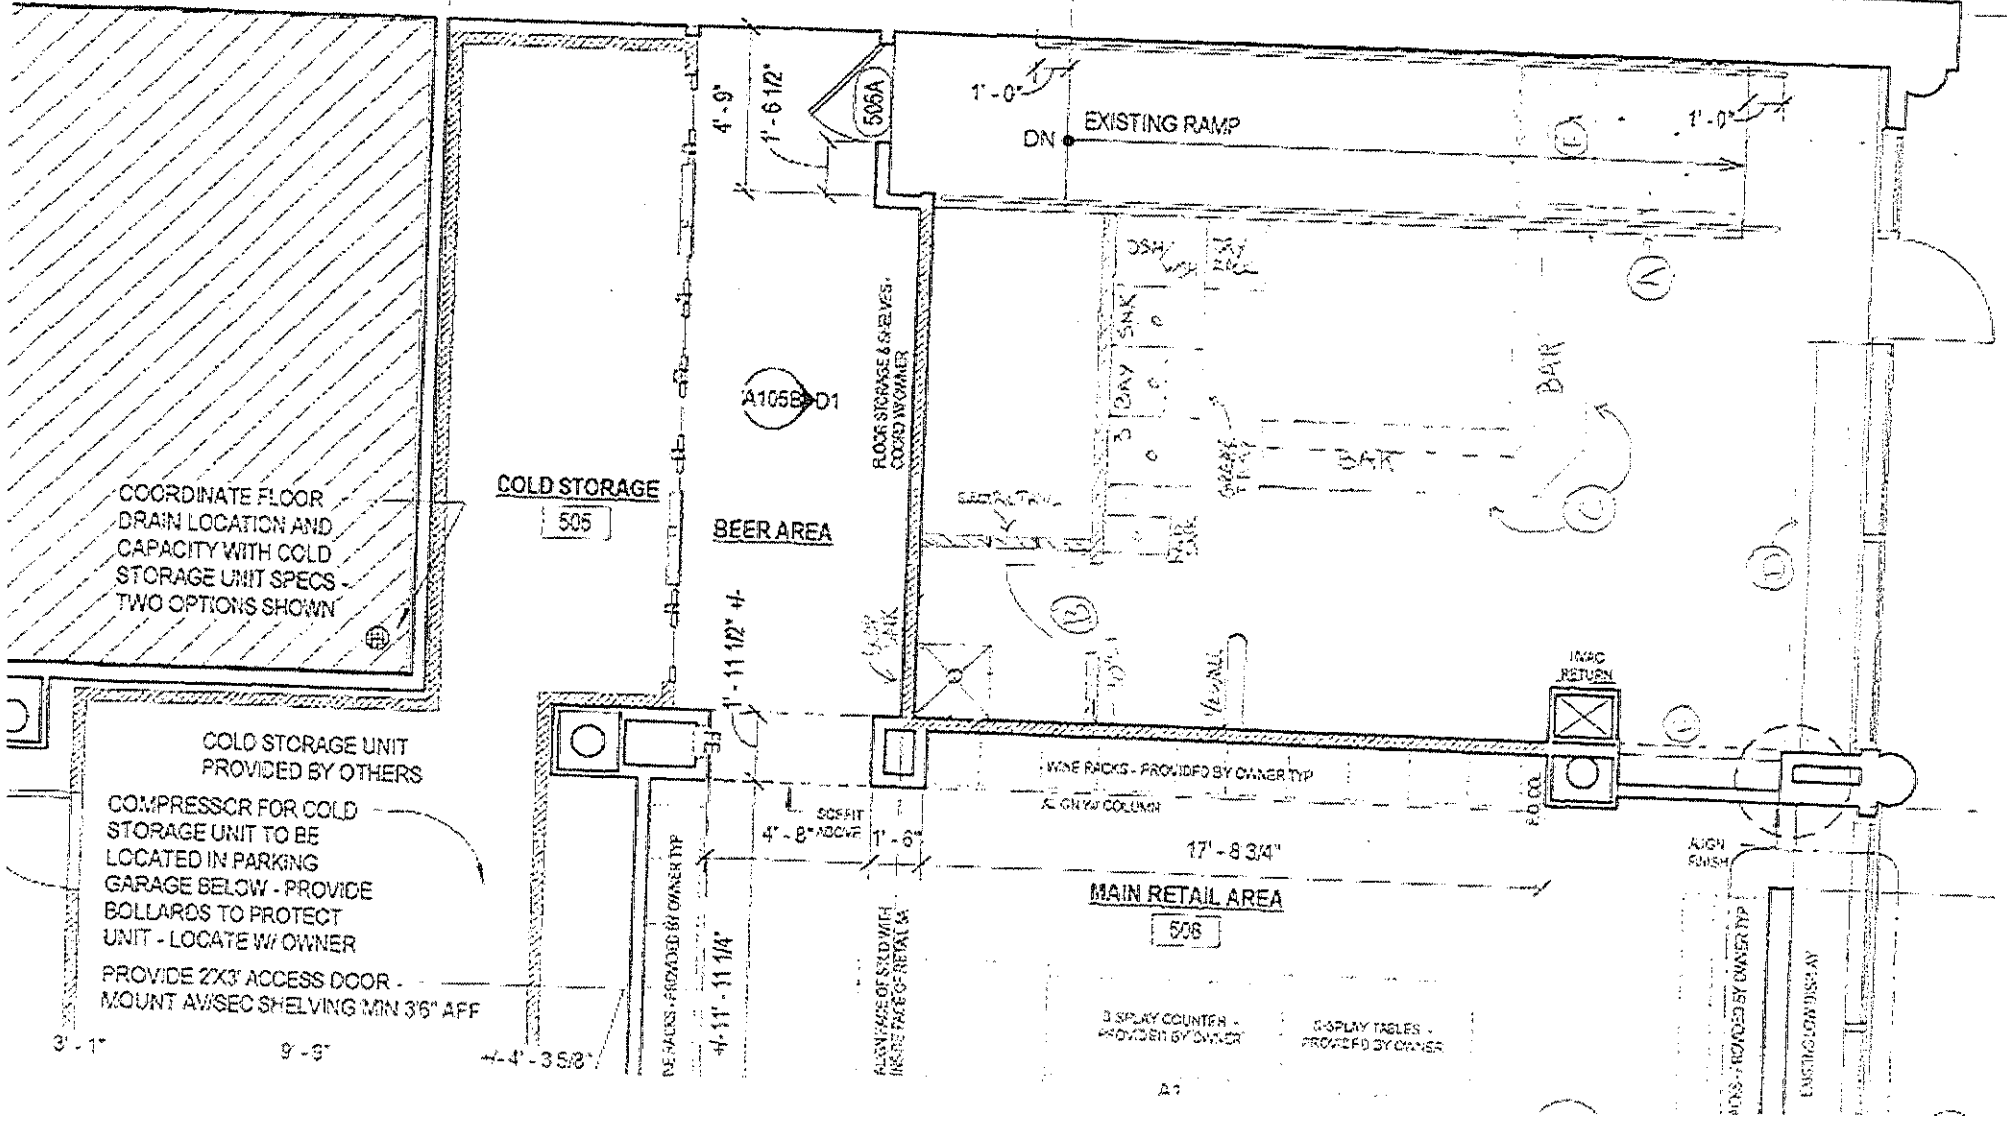

COORDINATE FLOOR DRAIN LOCATION AND CAPACITY WITH COLD STORAGE UNIT SPECS - TWO OPTIONS SHOWN

COLD STORAGE 505

BEER AREA

MAIN RETAIL AREA 506

COLD STORAGE UNIT PROVIDED BY OTHERS  
COMPRESSOR FOR COLD STORAGE UNIT TO BE LOCATED IN PARKING GARAGE BELOW - PROVIDE BOLLARDS TO PROTECT UNIT - LOCATE W/ OWNER  
PROVIDE 2X3 ACCESS DOOR - MOUNT AWSEC SHELVING MIN 3/8" AFF

FLOOR STORAGE & SHELVES - COORD W/ OWNER

WINE RACKS - PROVIDED BY OWNER TYP  
AC CH/W COLUMN

3 DISPLAY COUNTERS - PROVIDED BY OWNER

3 DISPLAY TABLES - PROVIDED BY OWNER

3'-1"

9'-9"

4'-4" 3/8"

4'-11" 1/4"

1'-11 1/2" +/-

SCOFFIT 4'-8" ABOVE

ALLOWANCE OF 8" TO CLEAR HEIGHT OF RETAIL EA

17'-8 3/4"

ALIGN FINISH

FINISH - PROVIDED BY OWNER TYP

EXISTING LOW DISPLAY

A2